




# SP KOSMAJ

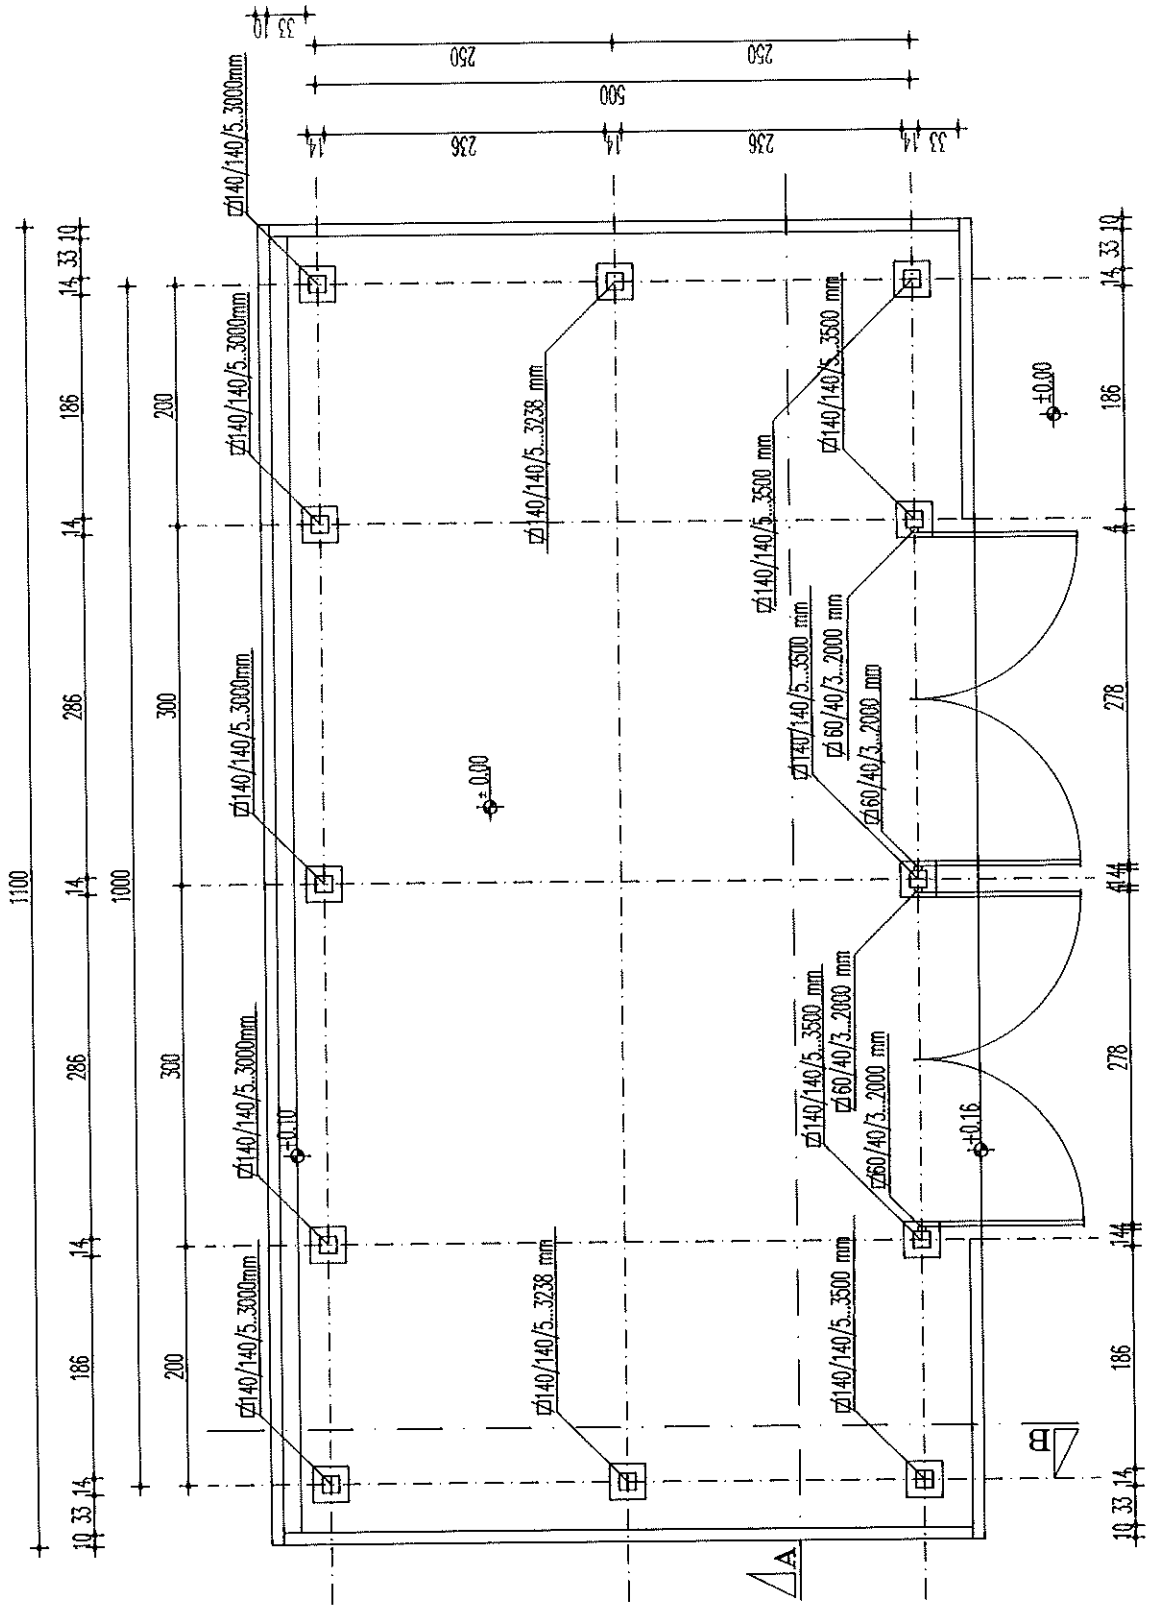


# SP KOSMAJ

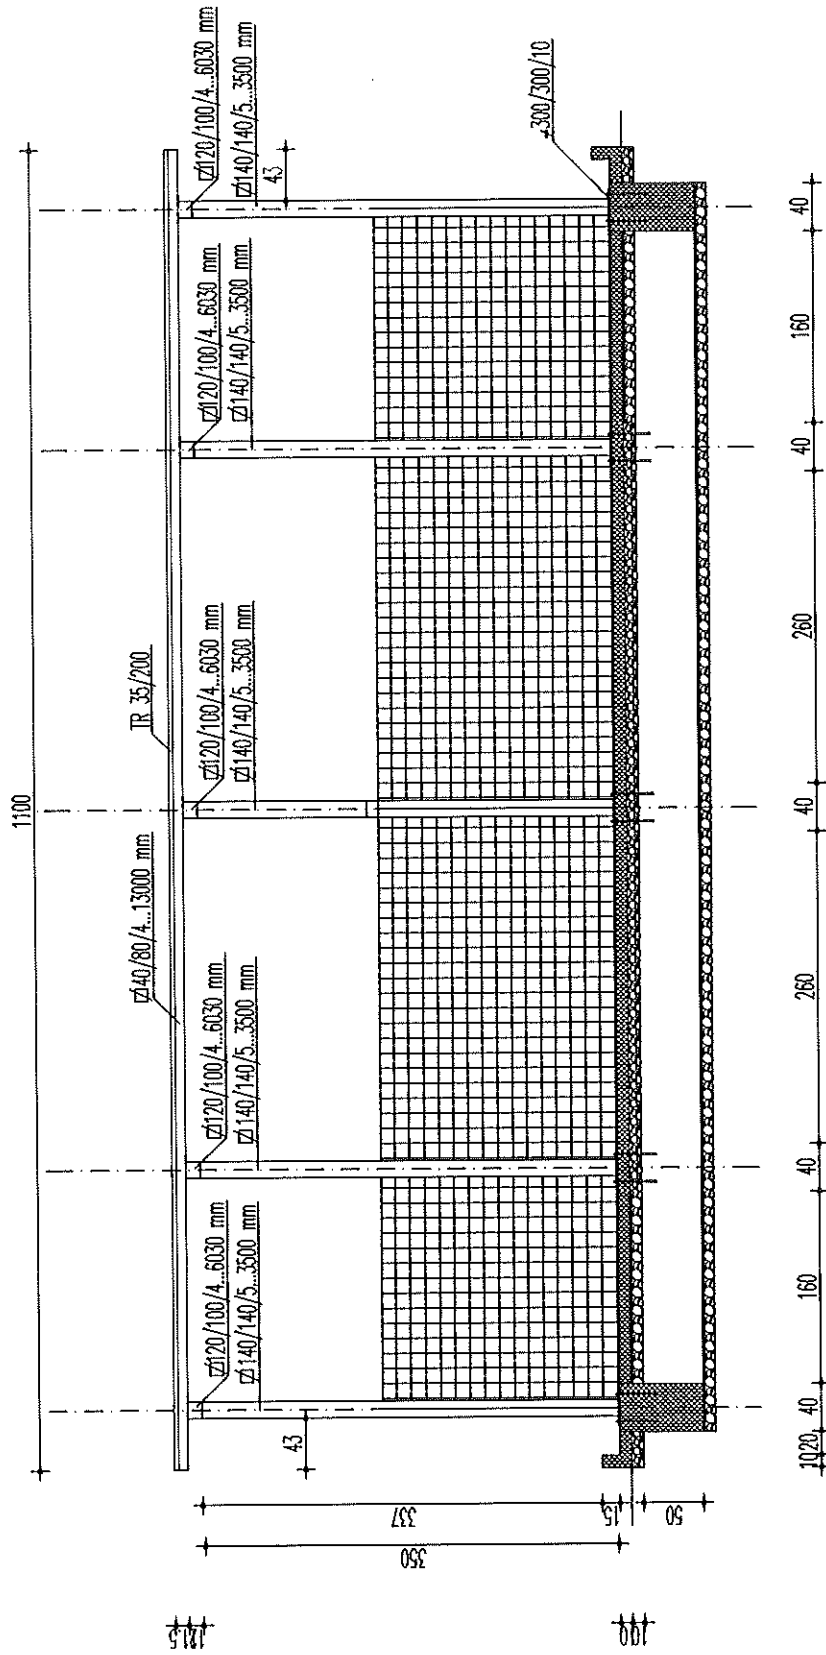


# SP KOSMAJ

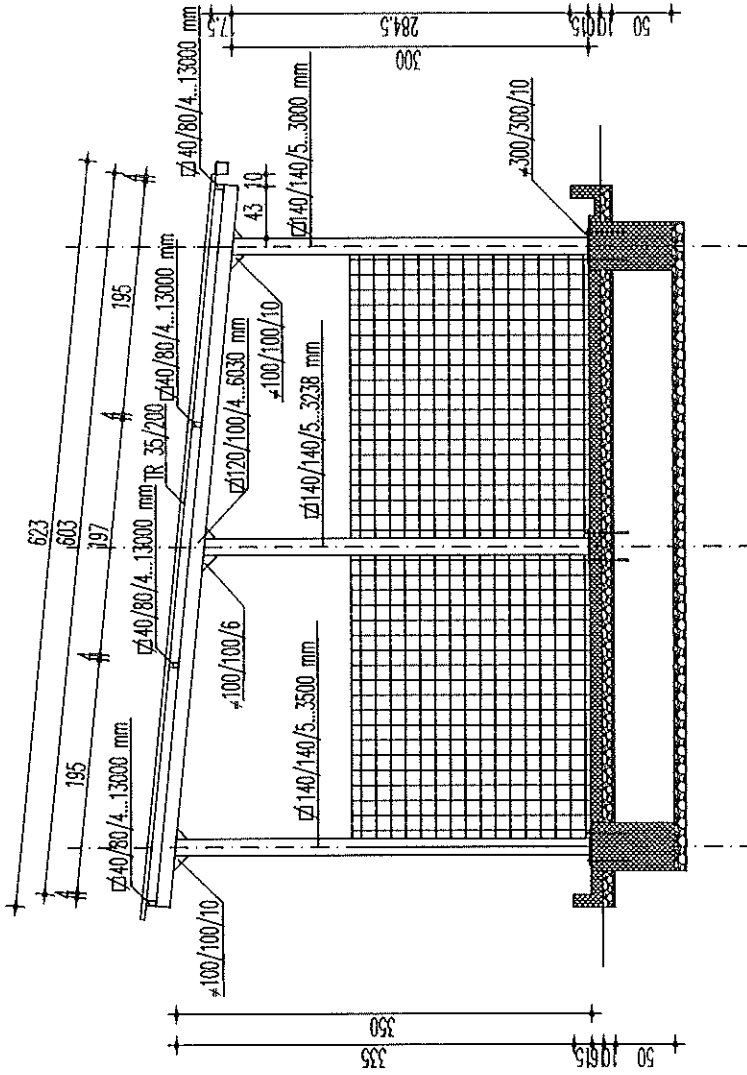


# SP ZEMUN

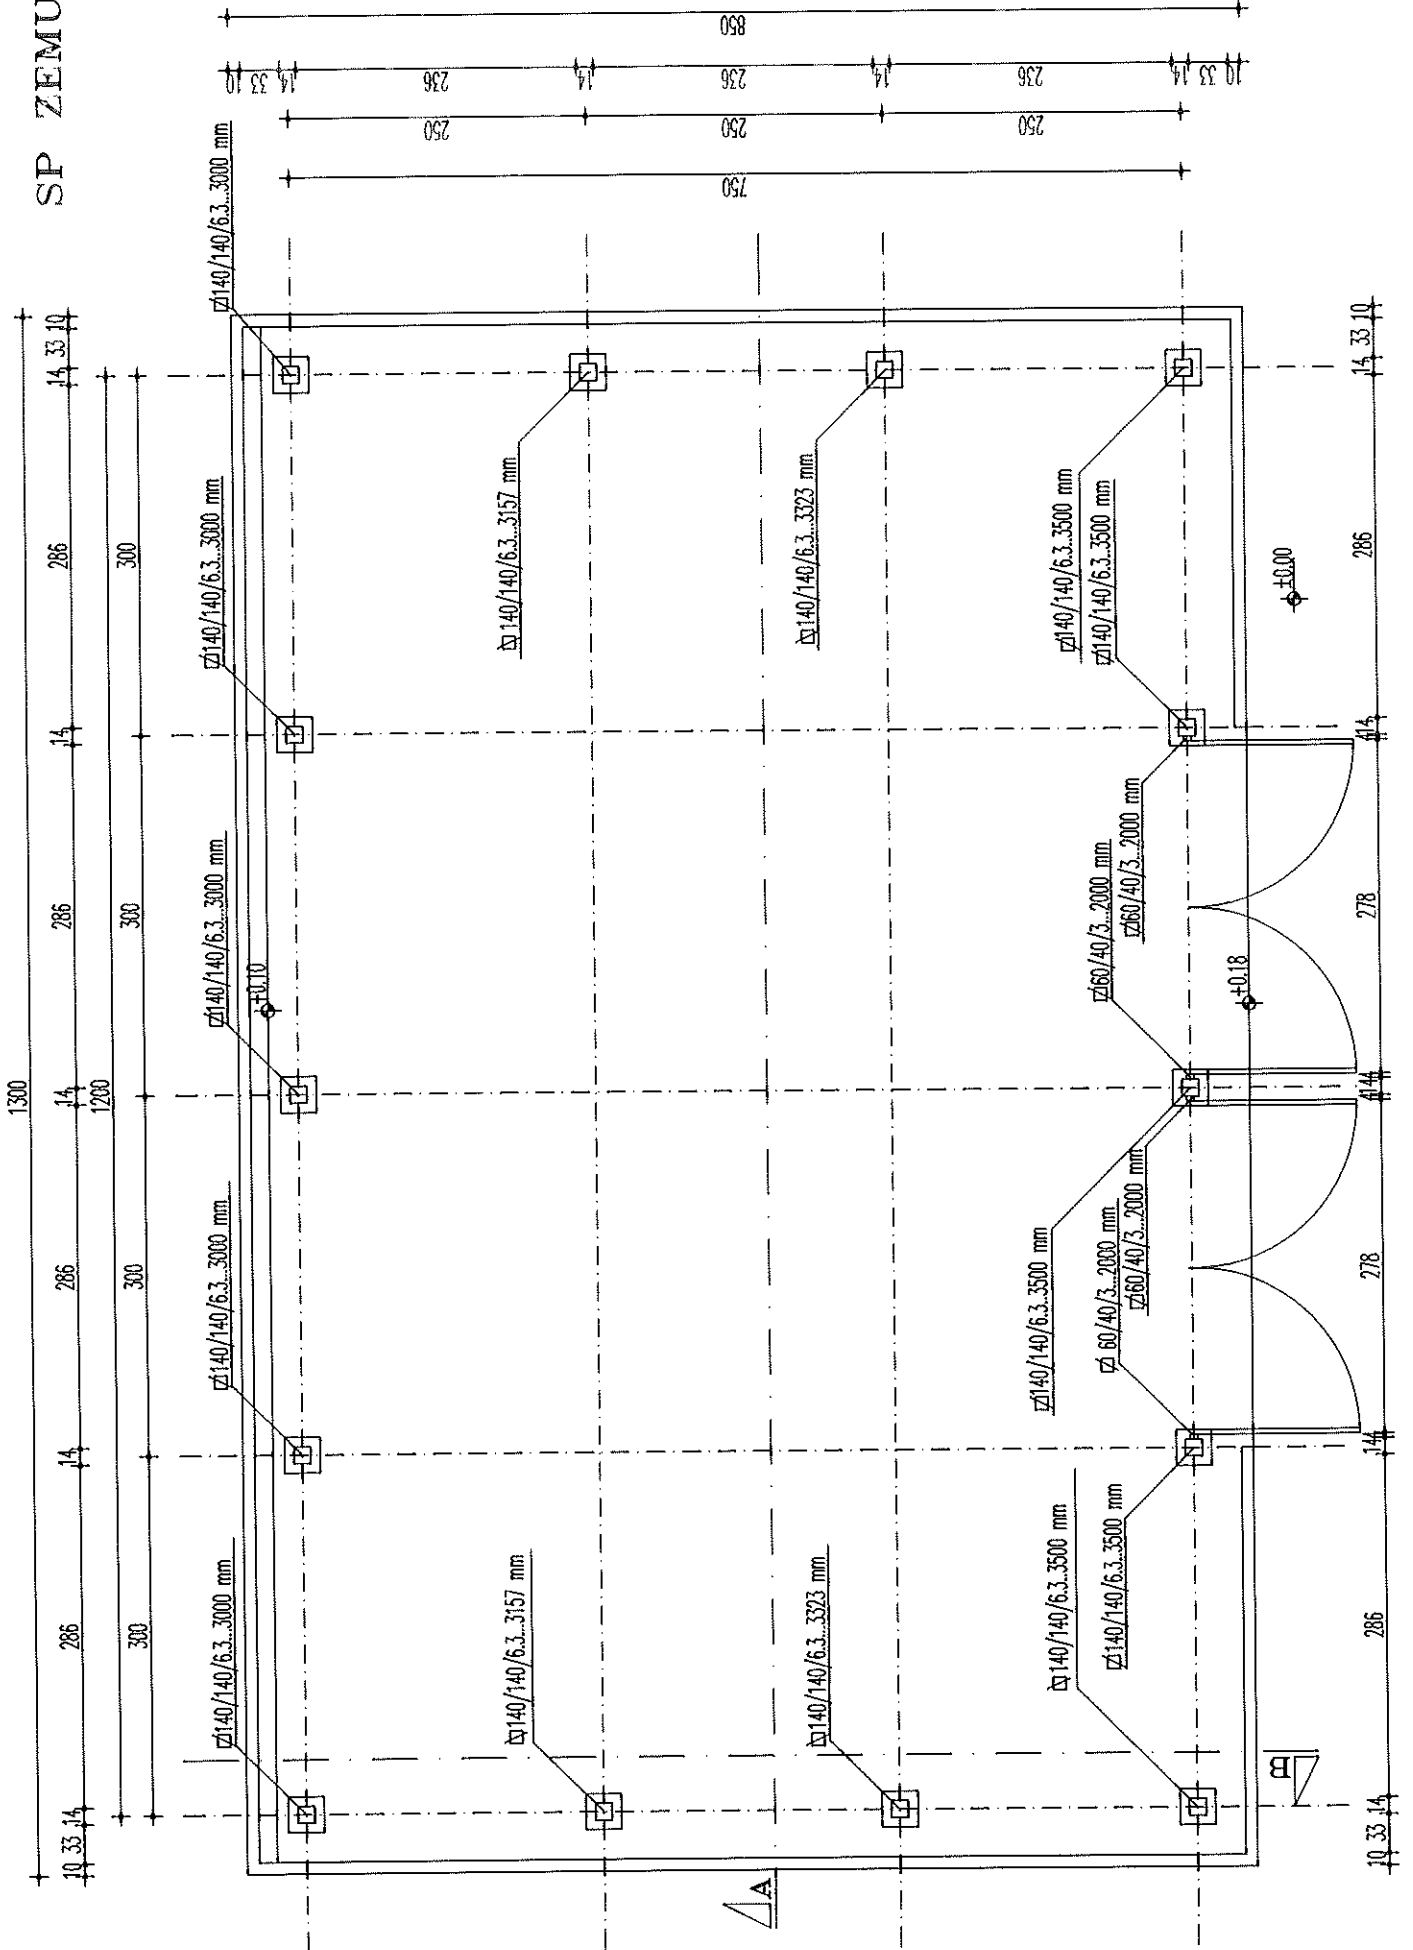


# SP ZEMUN

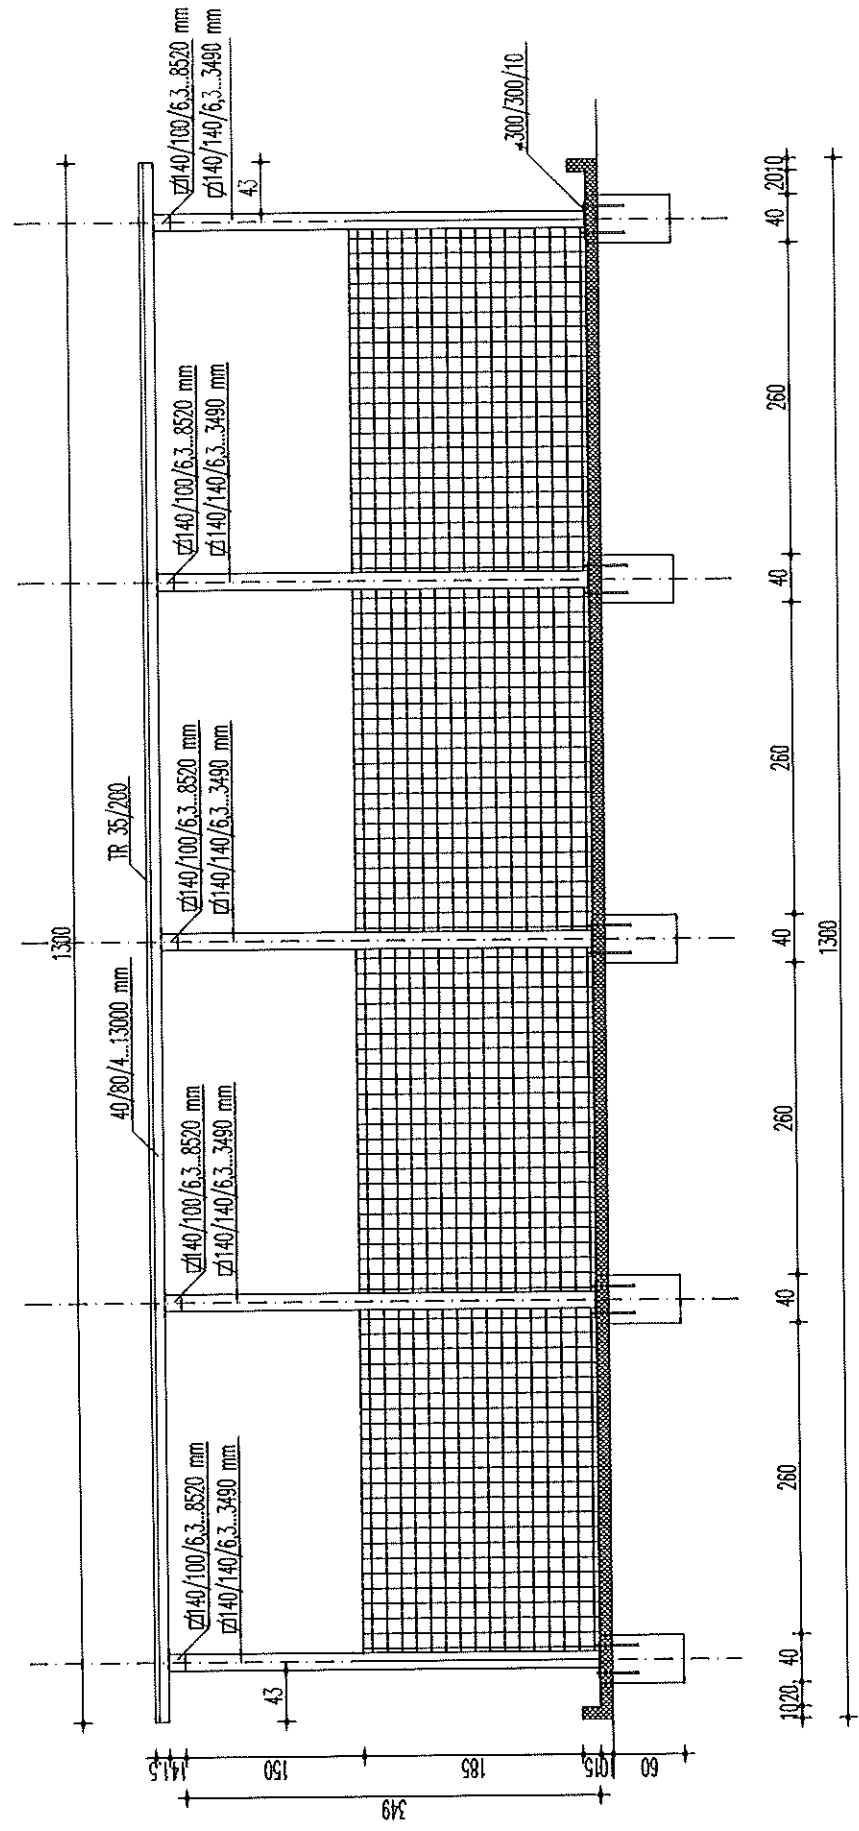

# SP ZEMUN

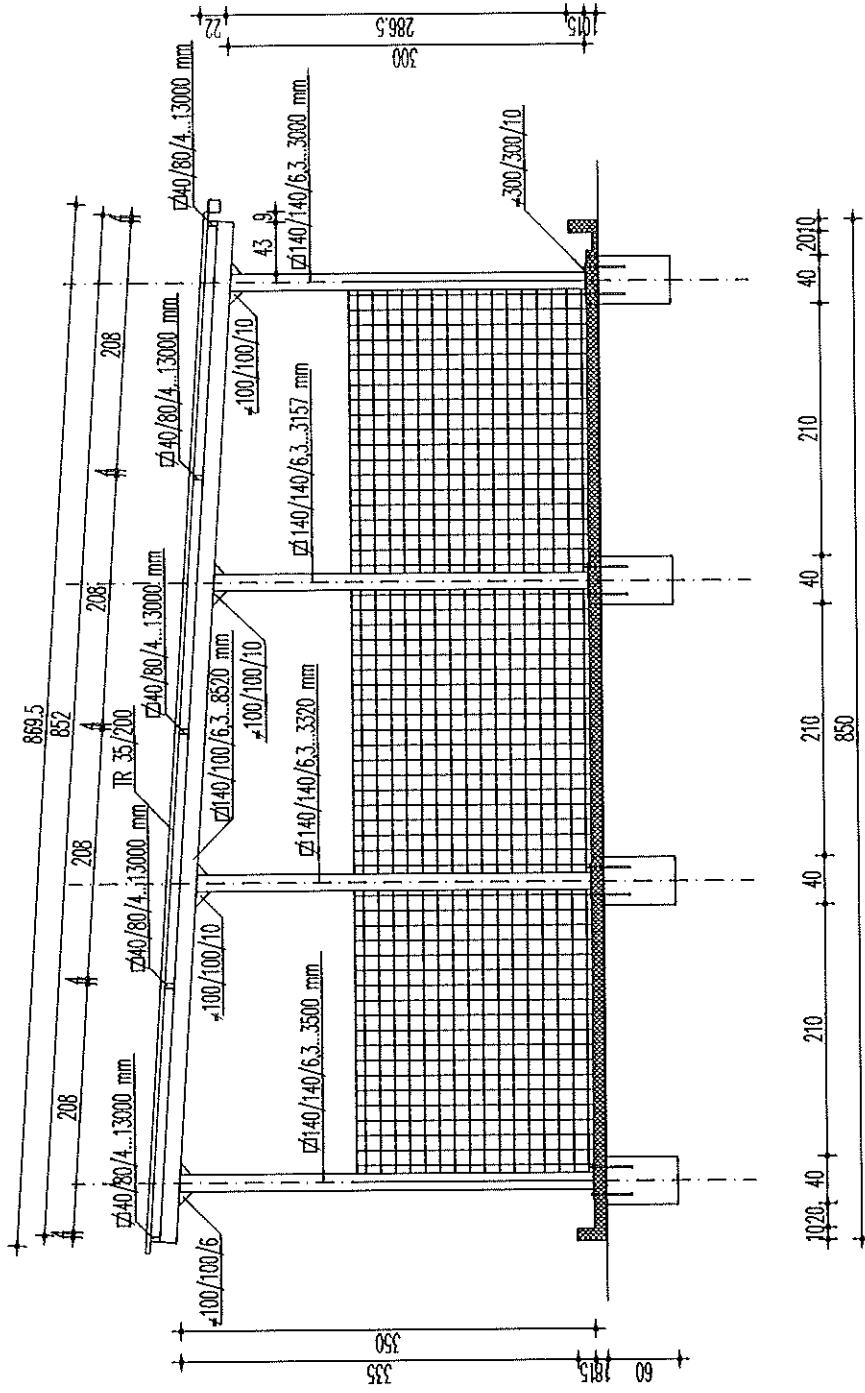

# OJ CENTRALNI REMONT

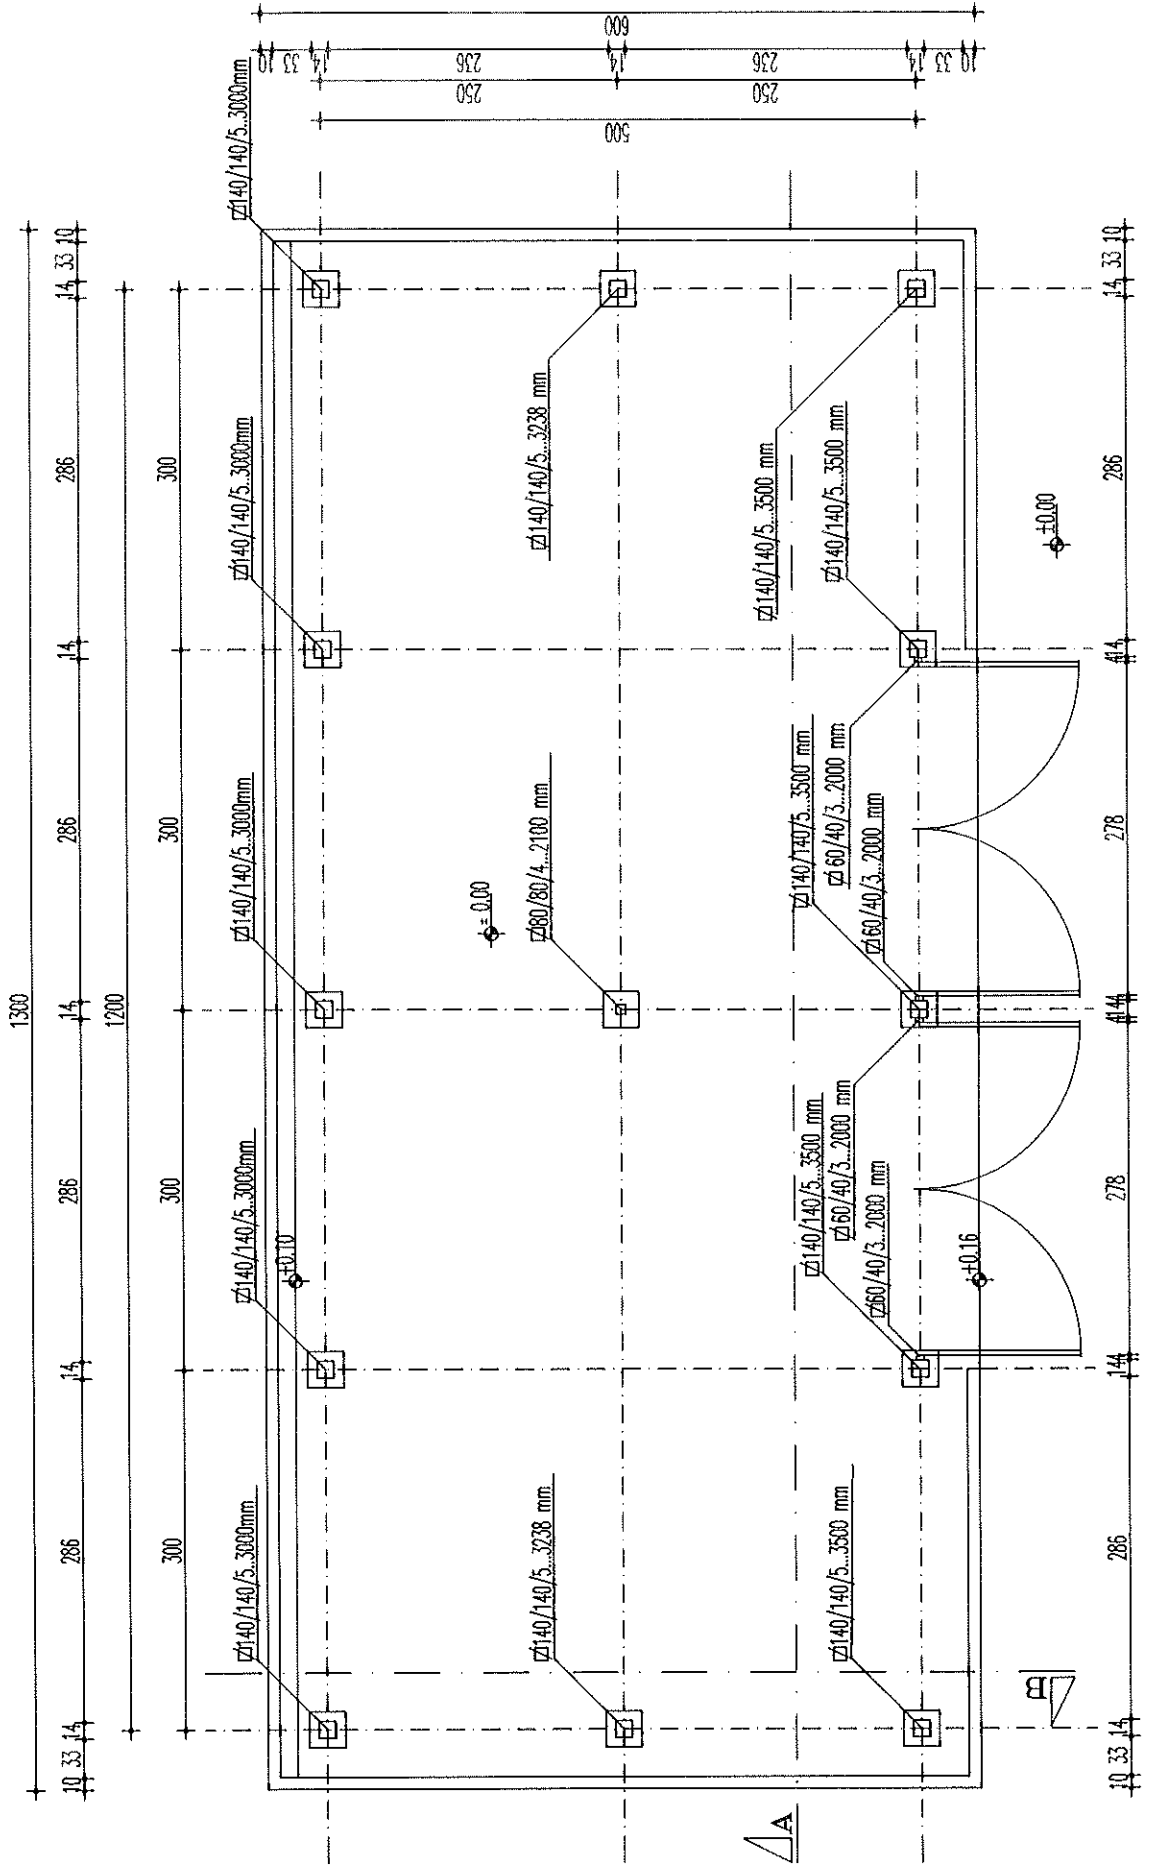





# OJ CENTRALNI REMONT

